
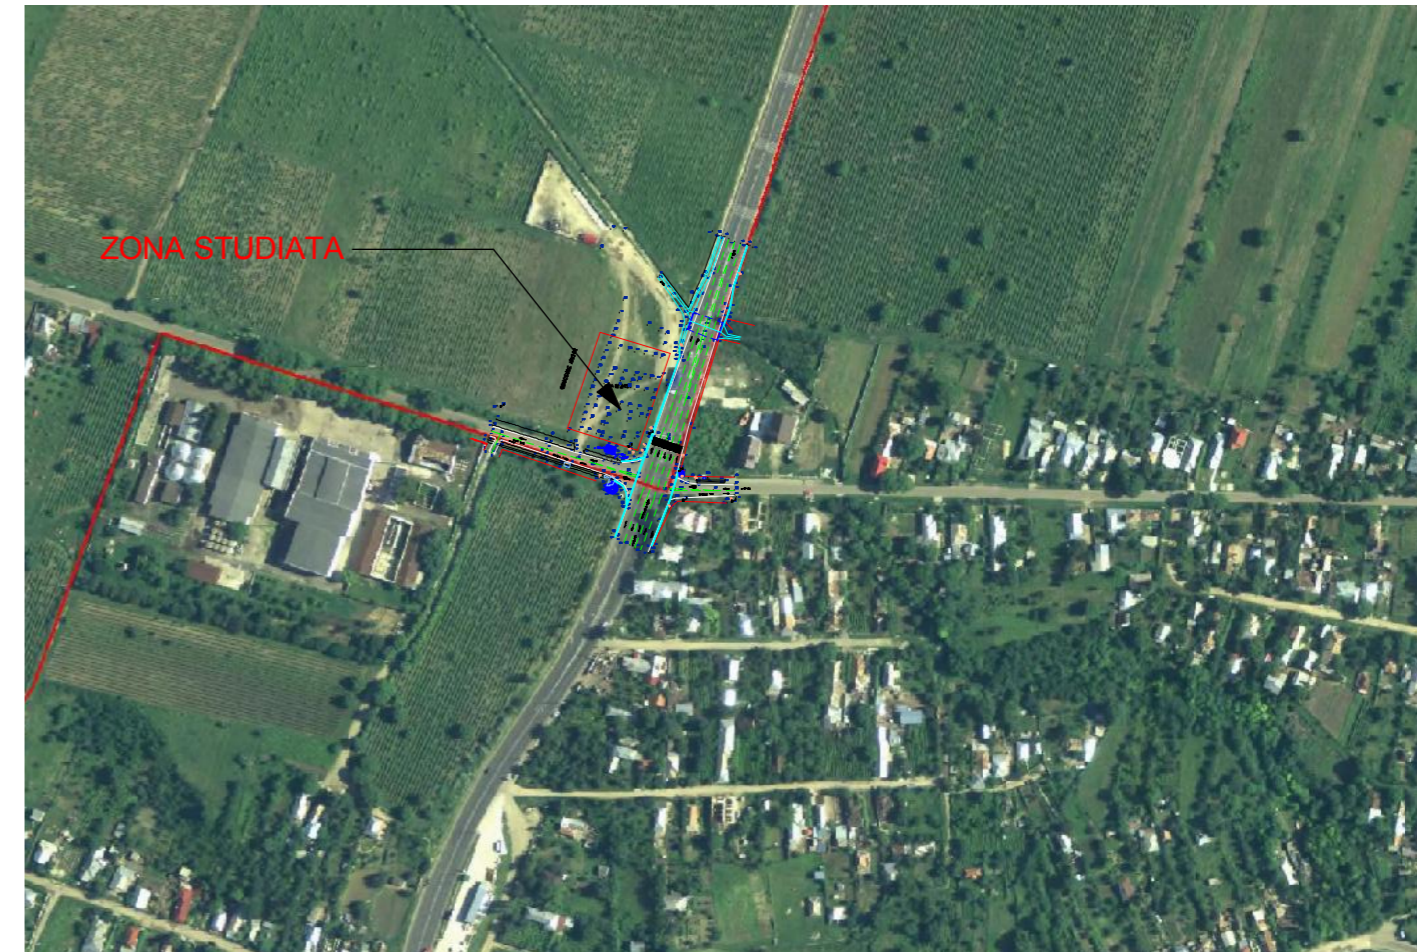


P.U.Z. - STATIE MIXTA PENTRU DISTRIBUTIE CARBURANTI PENTRU AUTOVEHICULE (BENZINA, MOTORINA, G.P.L.), MAGAZIN, PARCARE, INSTALATIE LIVRARE G.P.L., REZERVOARE INGROPATE BENZINA+MOTORINA, TOTEM SEMNALIZARE SI UTILITATI

Amplasament:
com. TIMBOIESTI, T123, P 1824/1, C.F. 50728, jud. VRANCEA,

Beneficiar:
S.C. BULROM GAZ IMPEX S.R.L.- BUCURESTI

P.U.Z. - 01 INCADRARE IN TERITORIU

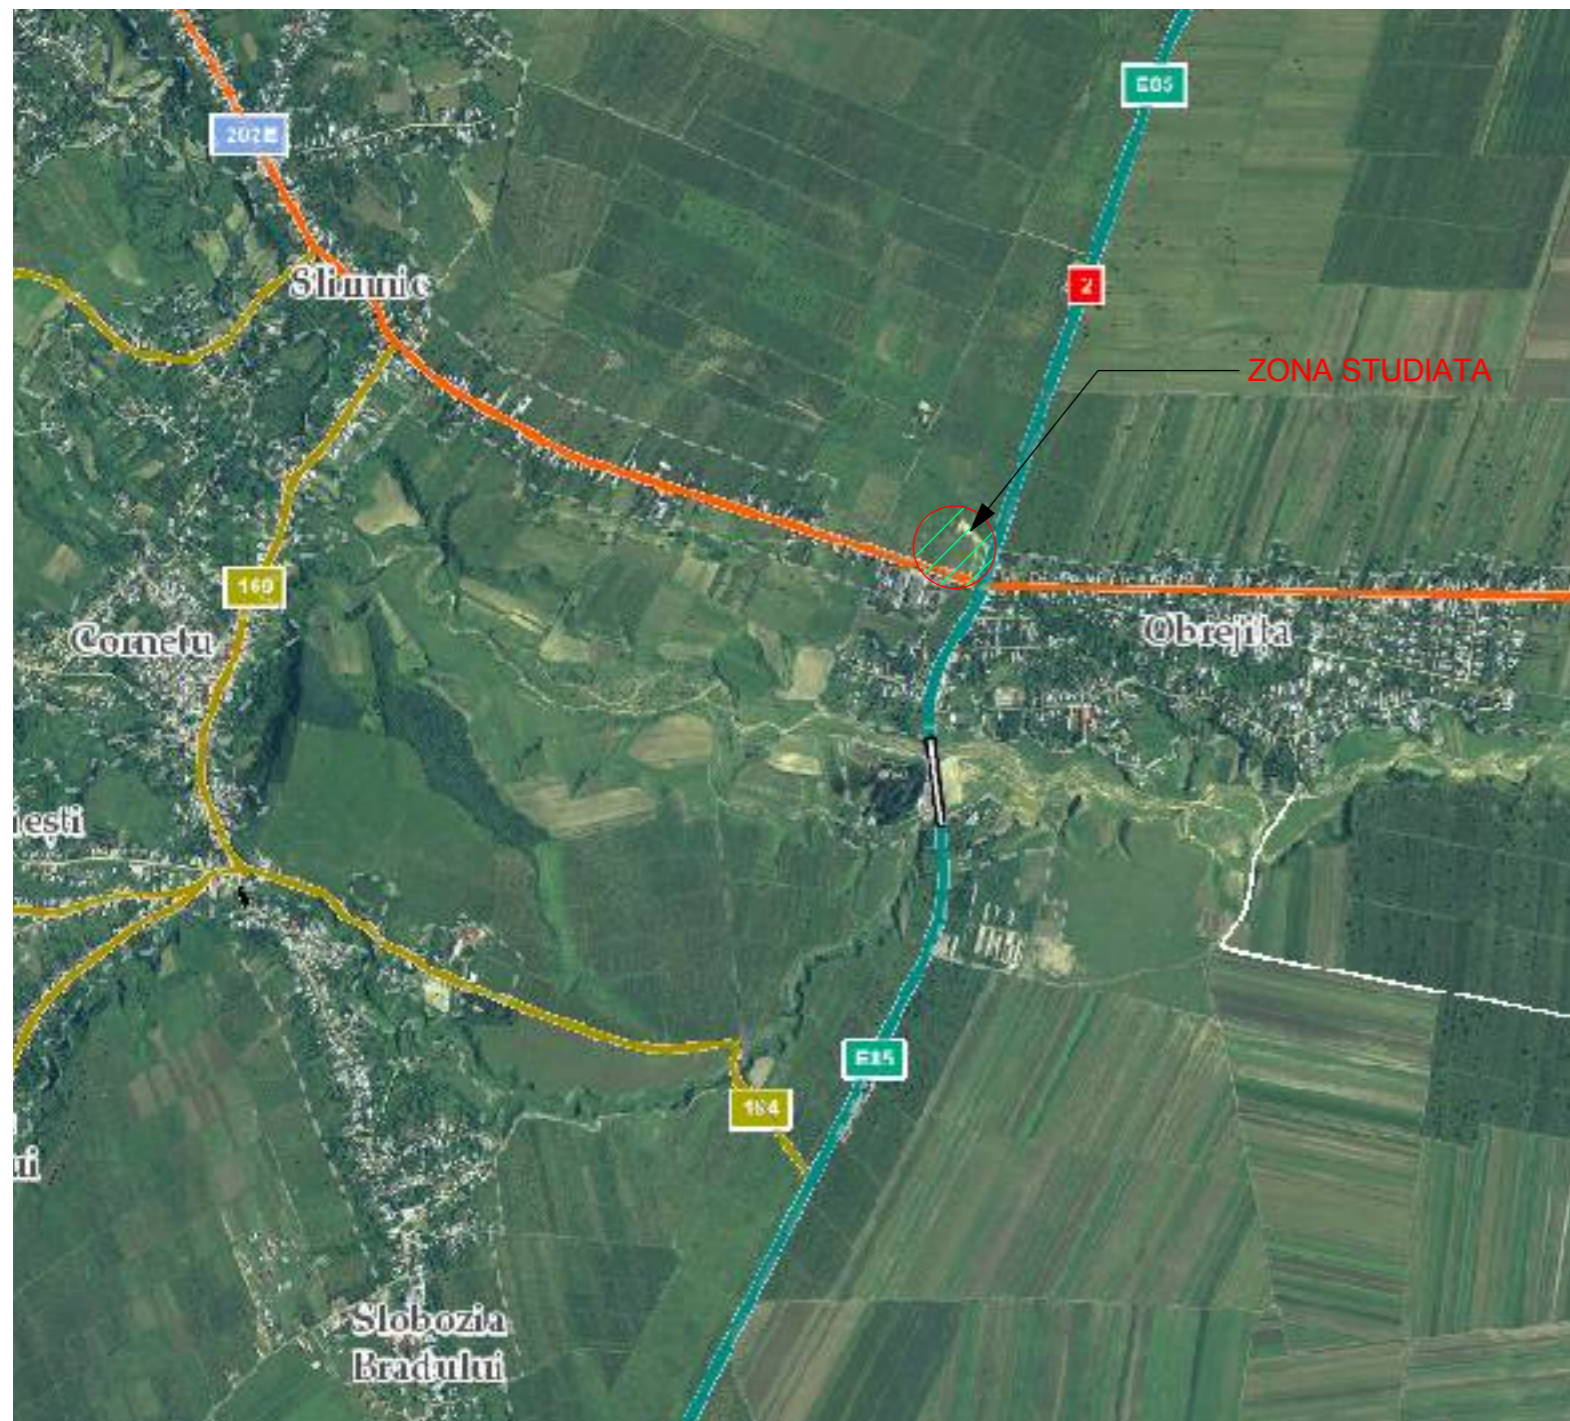

PROIECTANT SPECIALITATE ARHITECTURA	BIROU INDIVIDUAL DE ARHITECTURA SERBAN SIMONA ELENA - FILIALA MUNTENIA SUD - EST 3362 C.I.F. 20094352			Beneficiar: S.C. BULROM GAZ IMPEX S.R.L.- BUCURESTI - bdul BUCURESTII NOI, nr.25A, sect.1,	Proiect Nr.37/2015
SPECIFICATIE	NUME	SEMNETURA	Scara 1:2000, 1:1000	Titlu proiect: P.U.Z. - STATIE MIXTA PENTRU DISTRIBUTIE CARBURANTI PENTRU AUTOVEHICULE (BENZINA, MOTORINA, G.P.L.), MAGAZIN, PARCARE, INSTALATIE LIVRARE G.P.L., REZERVOARE INGROPATE BENZINA+MOTORINA, TOTEM SEMNALIZARE SI UTILITATI com. TIMBOIESTI, T123, P 1824/1, C.F. 50728, jud. VRANCEA,	FAZA P.U.Z.
SEF PROIECT ARHITECTURA	arh. Simona Serban		Data 08.2015		
DESENAT	Ing. Darabanu Radu Mihaita				
				Titlu plansa: INCADRARE IN TERITORIU	Plansa nr. 01